


S R Q P O V N U M T L K J I H G F E D C B A

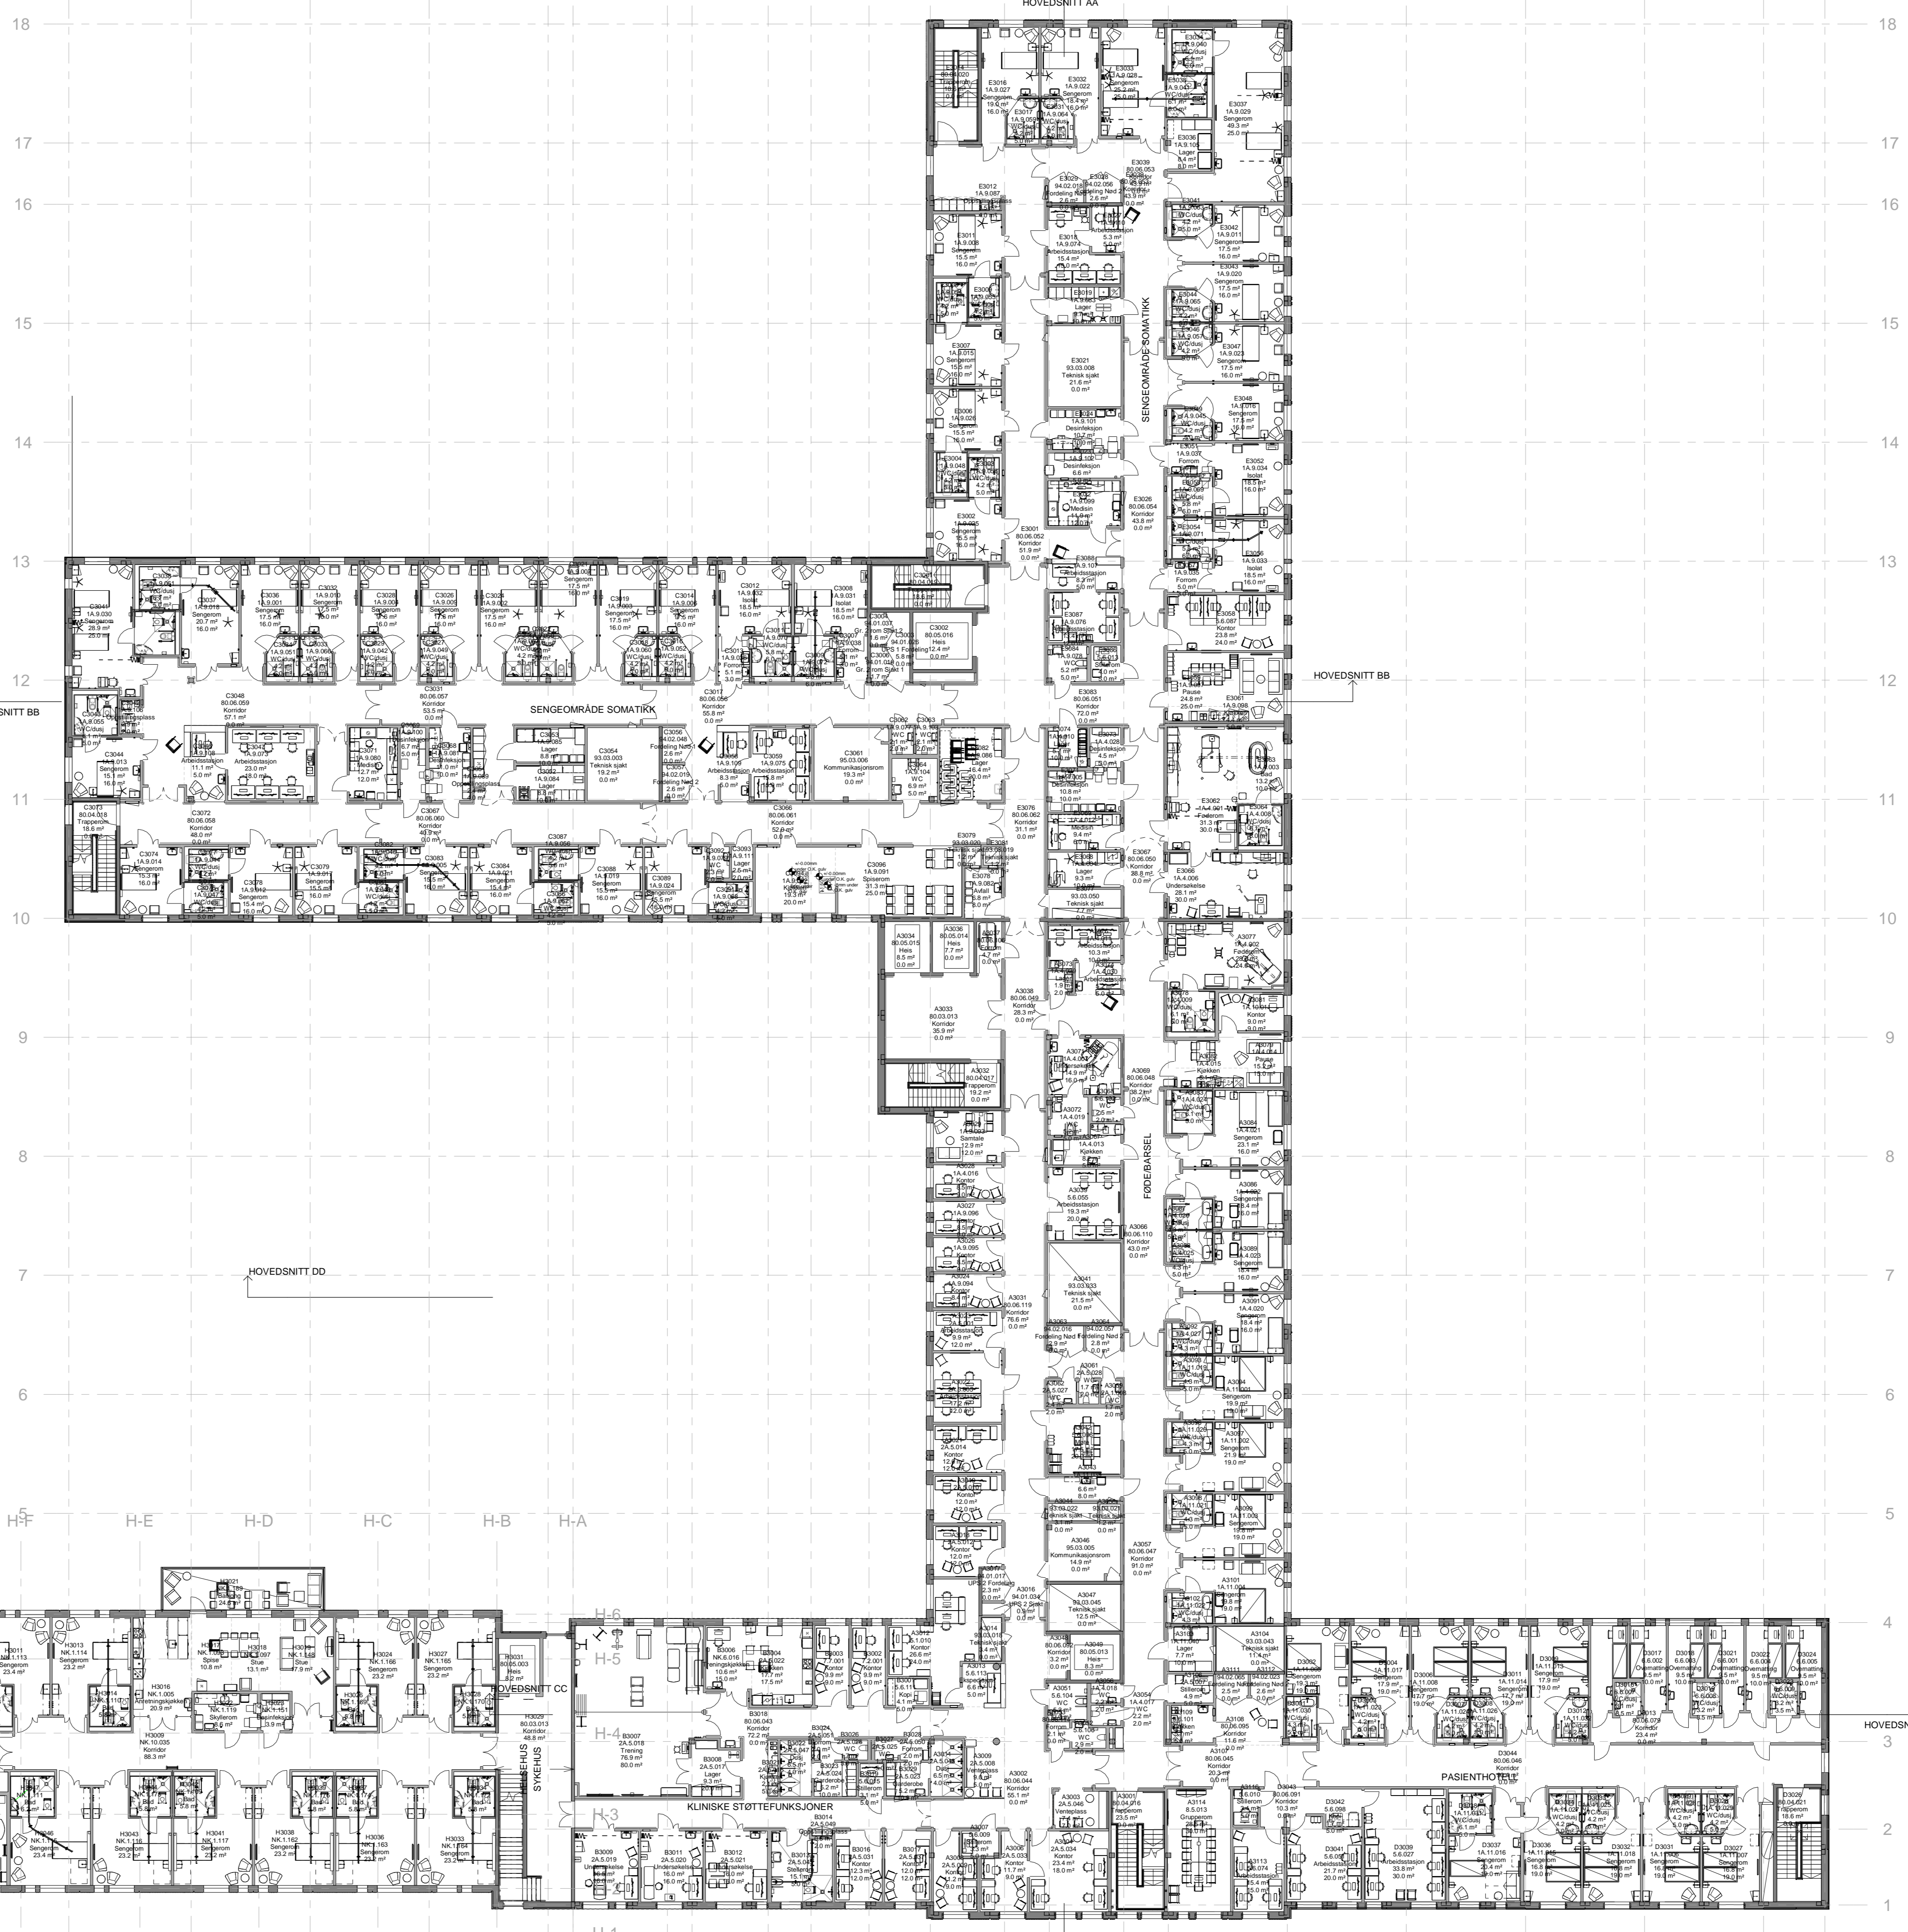



H-PH-O H-N H-M H-L H-K H-J H-I H-H H-G H-F H-E H-D H-C H-B H-A

H-6  
H-5  
H-4  
H-3  
H-2  
H-1

H-PH-O H-N H-M H-L H-K H-J H-I H-H H-G H-F H-E H-D H-C H-B H-A

I-1  
I-2

I-3

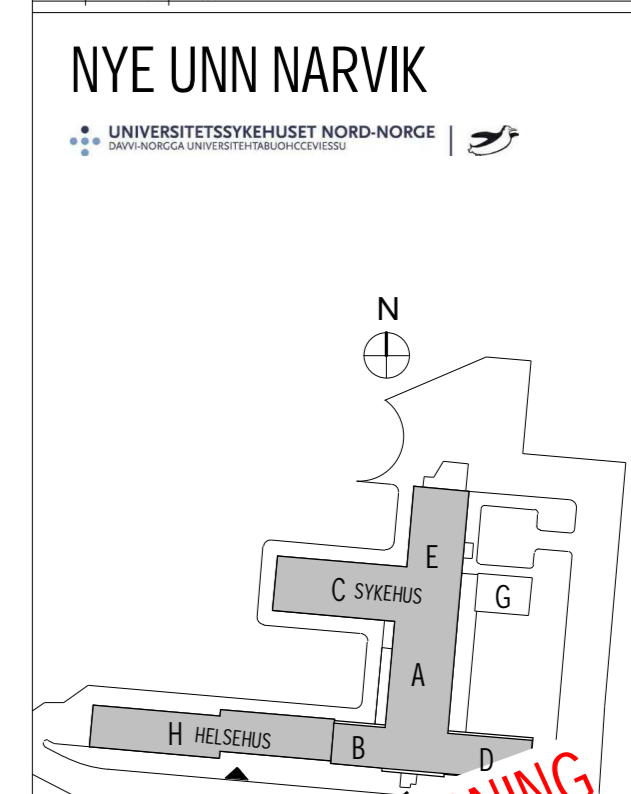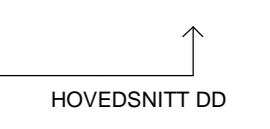

NYE UNN NARVIK  
UNIVERSITETSKYKKESTILBUD NORGE

TE	HEENT AS	RIV	MONKOGUL AS
ARK	ARKITEMA	RIB	MONKOGUL AS
RSB	ARCON	RJA	MONKOGUL AS
RE	ARCON	LABK	ARCON
RIVA	ARCON	RIGD	ARCON
RIEN	ARCON	RIBY	ARCON
RIVB	ARCON		

TITTEL	PLAN 03
TYP	DETALJPROSJEKT
PROSJEKT	NYE UNN NARVIK
PROSJEKT NR	10018
DATE	09.04.2020
SCALE	1:200
REV DATE	16.09.2021
DESIGNER	COOKS AV
CHECKER	AV

NUNNKH  
K2000/ K2001  
NUNNKH-00-03-A-200-10-001  
01 |

