
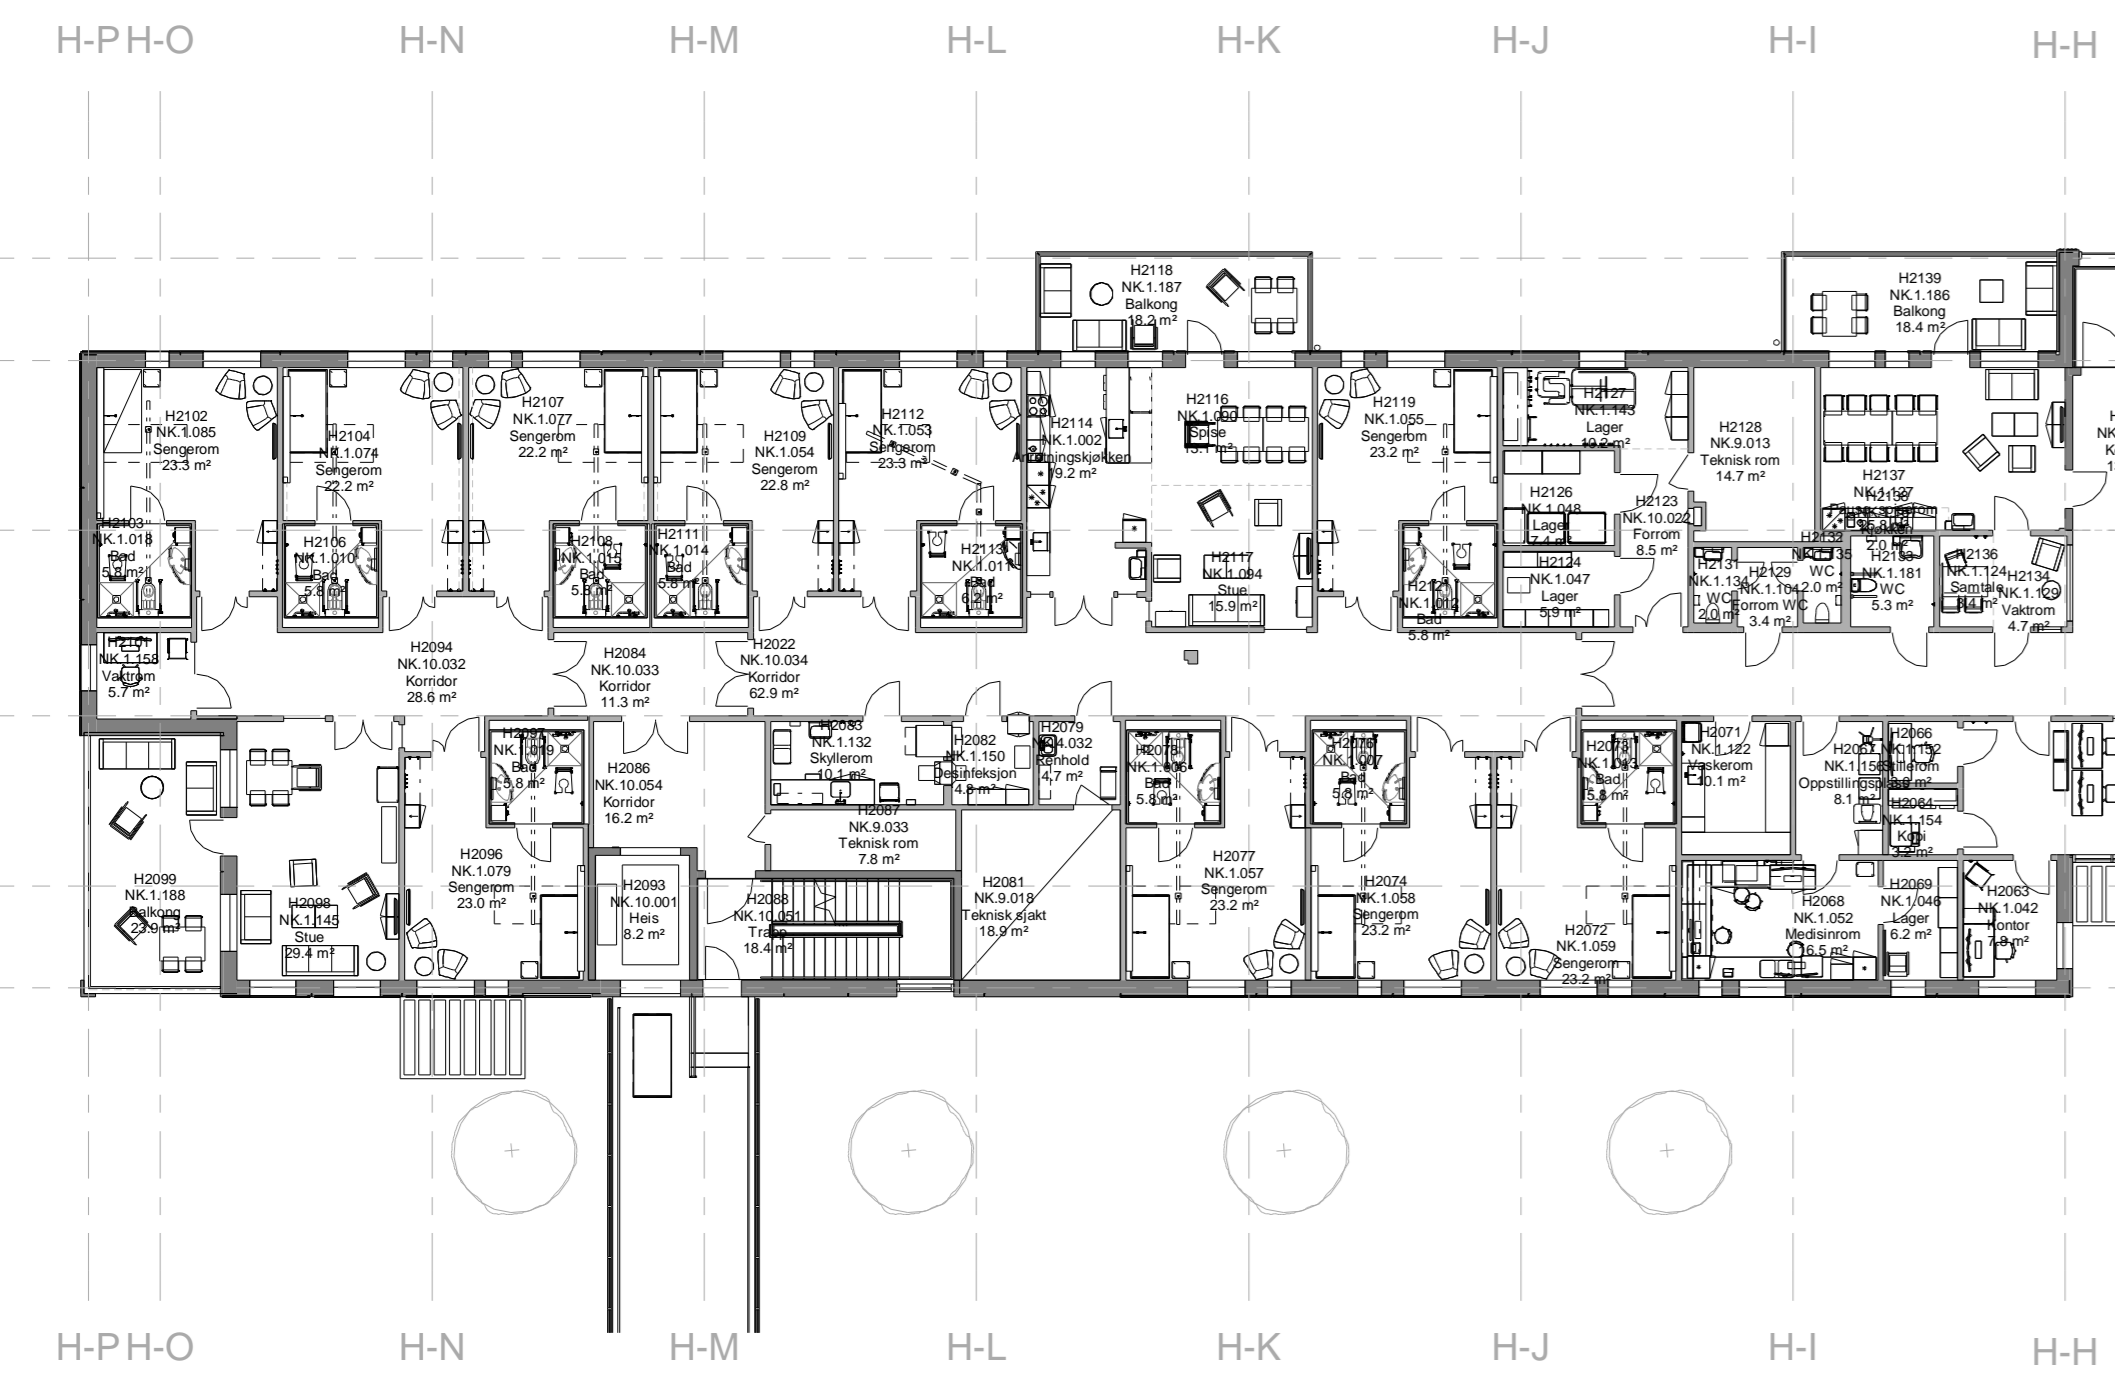


S R Q P O V N U M T L K J I H G F E D C B A

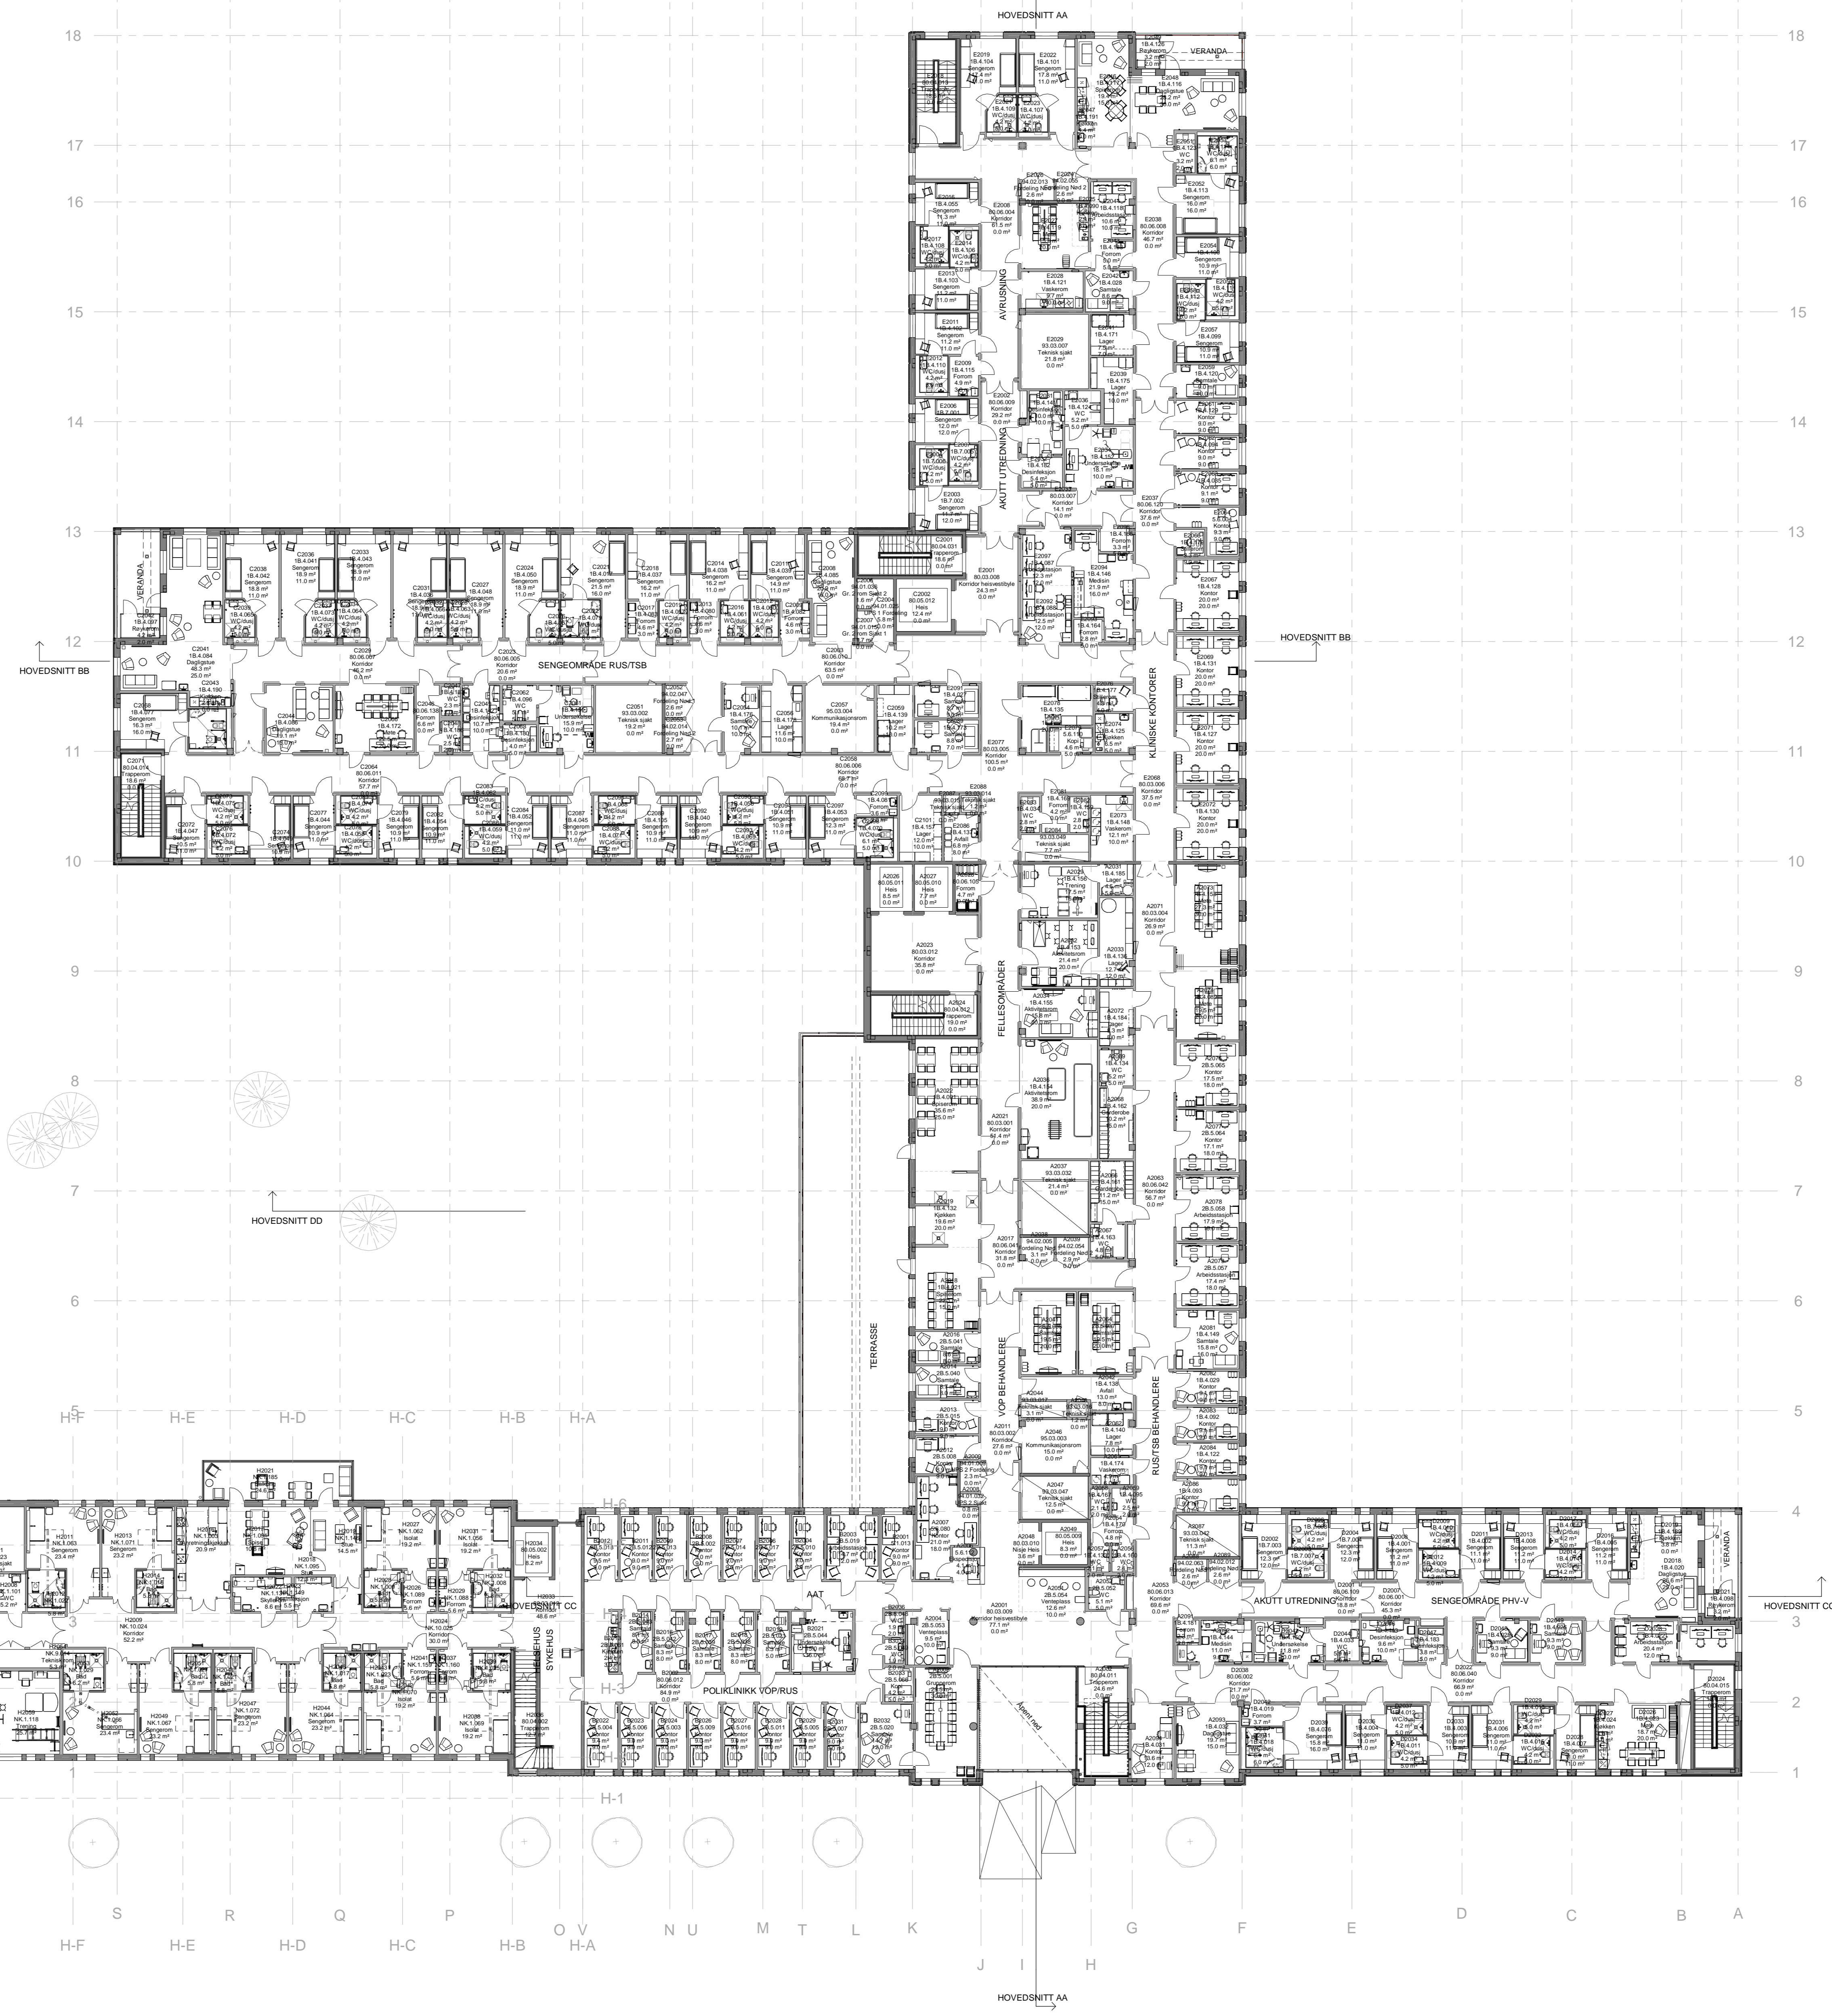


H-PH-O H-N H-M H-L H-K H-J H-I H-H H-G H-F H-E H-D H-C H-B H-A

H-6 H-5 H-4 H-3 H-2 H-1

H-PH-O H-N H-M H-L H-K H-J H-I H-H H-G H-F H-E H-D H-C H-B H-A

S R Q P O V N U M T L K J I H G F E D C B A

NORMAL ÅRSKASTNING 1:200 mm

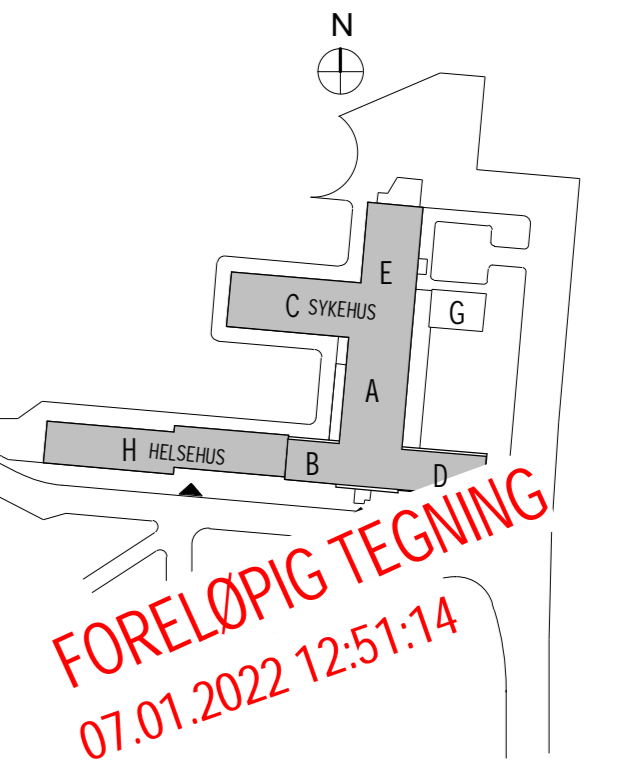

NYE UNN NARVIK
UNIVERSITETSKYSTRAUMST NORGE

ARK	ARKITEMA	ARKITEMA	ARKITEMA
RIB	RIB	RIB	RIB
RE	RE	RE	RE
RIVA	RIVA	RIVA	RIVA
RIEnerg	RIEnerg	RIEnerg	RIEnerg
RIVB	RIVB	RIVB	RIVB

TE	HEIST AS	RIV	MONKONGUL AS
ARK	ARKITEMA	RIB	MONKONGUL AS
RIB	ARKITEMA	RIA	MONKONGUL AS
RE	RE	LADK	MONKONGUL AS
RIVA	RIVA	RIGD	MONKONGUL AS
RIEnerg	RIEnerg	RIBBY	MONKONGUL AS
RIVB	RIVB	RIBBY	MONKONGUL AS

TITTEL
PLAN 02

PROSJEKT
DETALJPROSJEKT

PROSJEKT
NYE UNN NARVIK

PROSJEKT NR 10018
DATO 08.04.2020

MAK 1:200
REV DATO 16.09.2021

UTSUKK AV: NIA
KONTR AV: HAAK
GODKJ AV: NIA

PROSJEKT NR
NUNNKH
K2000/ K2001

TITTEL
NUNNKH-00-02-A-200-10-001

UTSUKK AV: NIA
KONTR AV: HAAK
GODKJ AV: NIA

01 |